


- 1 20-40mm diameter washed ballast finish (no fines) installed to a minimum depth of 50mm
- 2 Axter filter layer
- 3 Axter Bac Canalis reservoir/drainage board
- 4 Axter detail membrane
- 5 Metal flashing to suit building requirements
- 6 Wilotekt-Plus Structural waterproofing system
- 7 Axter Wilotekt primer

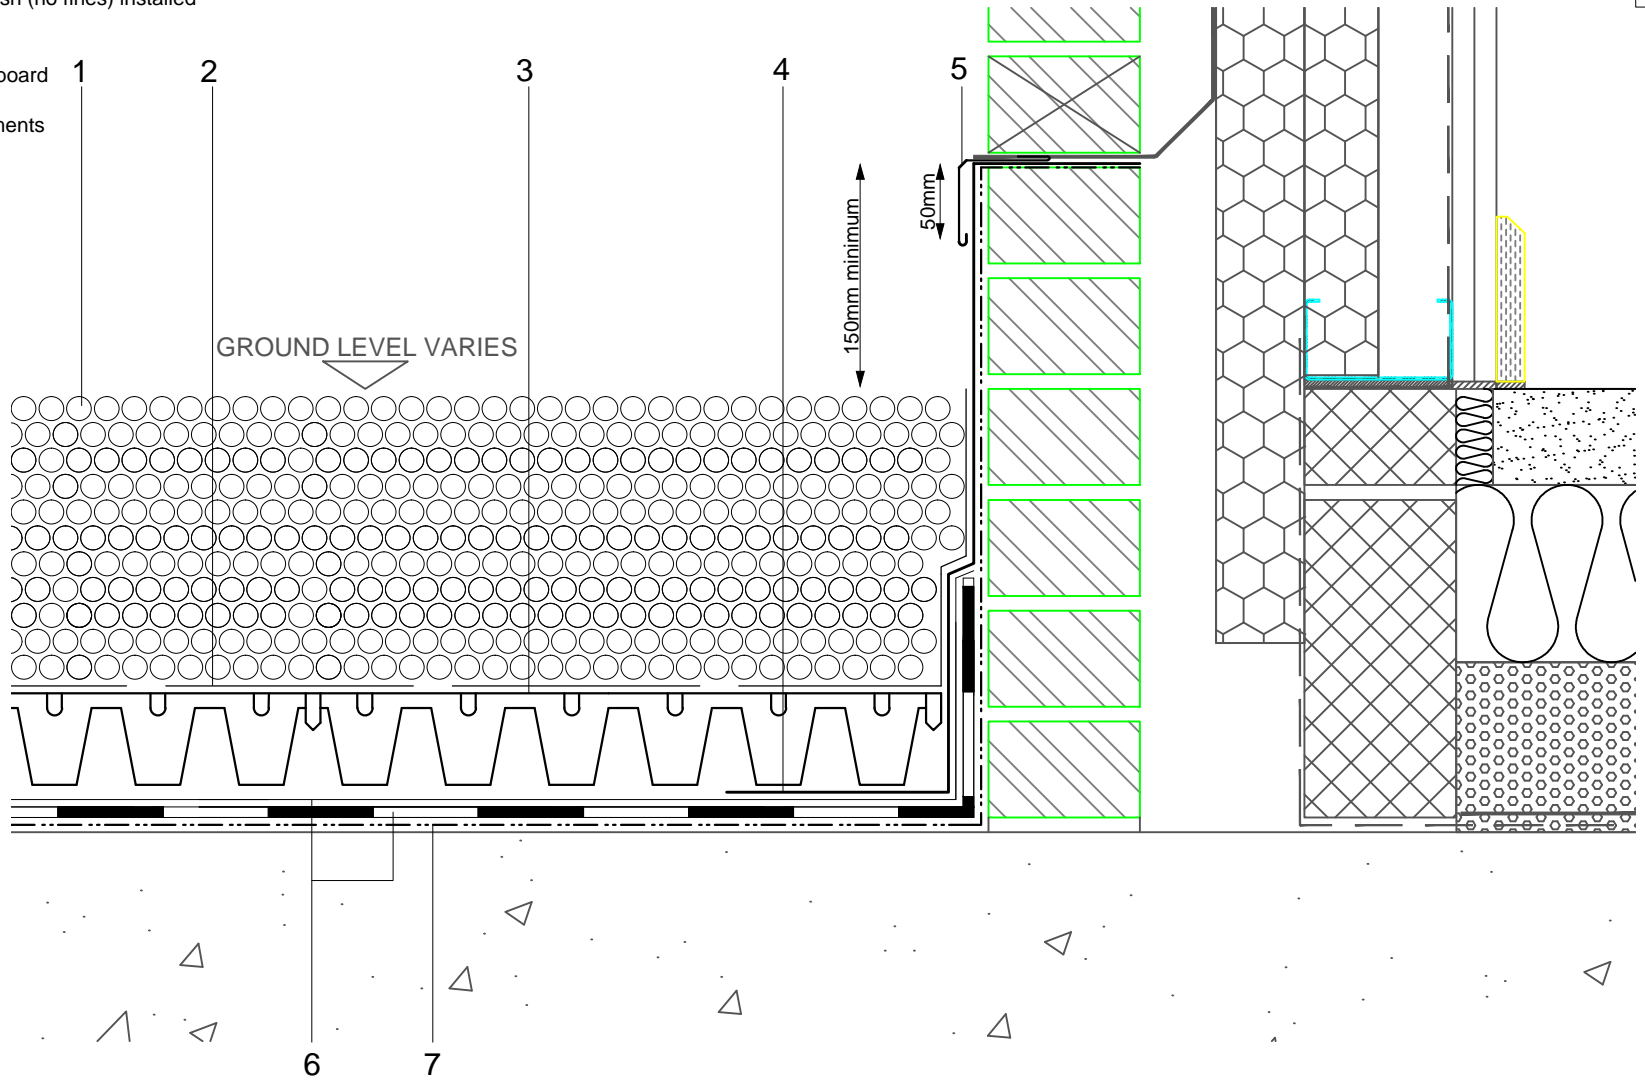

Do Not Scale. All dimensions to be checked on site by the Axtershield Installer

Axter provide detail drawings as part of our technical design service. Such drawings should only be used as a guide during the design process and should not be utilised during construction. Axter accepts no liability for misuse of this service.

PROJECT	STANDARD DETAIL
CLIENT	STANDARD DETAIL

DRAWING		
WILOTEKT PLUS PODIUM DECK UPSTAND DETAIL (GRAVEL FINISH)		
DWG.NO	SCALE	DATE
W.PD.A.0411	1:5 @ A4	04.11

AXTER LTD
 West Road, Ransomes
 Europark, Ipswich,
 Suffolk, IP3 9SX.
 Tel:(01473)724056
 Fax:(01473)723263
 info@axterltd.co.uk

