
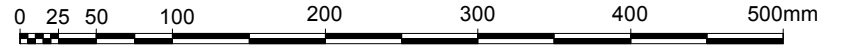


- 1 Axter Rainwater outlet
- 2 Universal leaf guard (to suit design requirements)
- 3 Hyranger SPOT under-layer
- 4 Excel HRS capping sheet
- 5 Hytherm ADH tapered/flat board
- 6 Insulation (thickness to achieve design U-value and/or design fall)
- 7 Vernis Antac ST primer
- 8 VAP AL Vapour Control Layer
- 9 Concrete substrate
- 10 Plywood sump base
- 11 Metal retaining angle

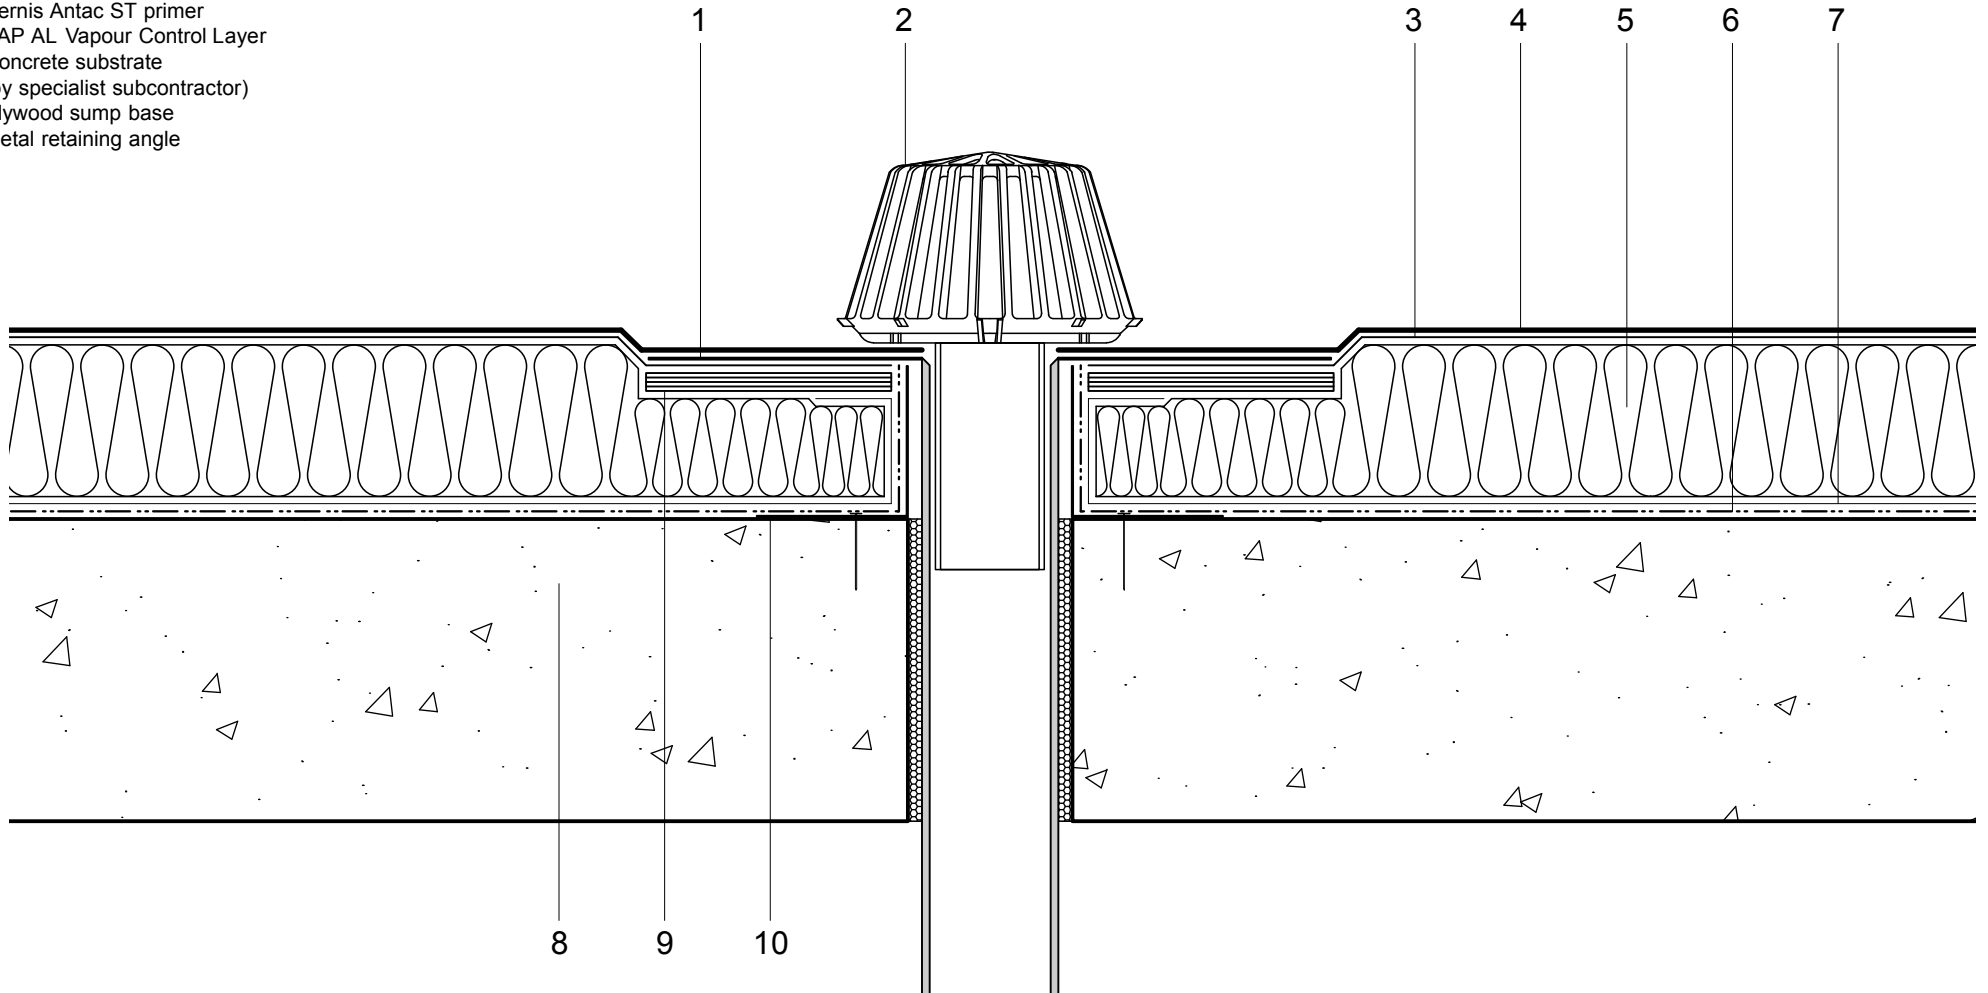

Do Not Scale. All dimensions to be checked on site by the Axtershield Installer

Axter provides detail drawings as part of our technical design service. Such drawings should only be used as a guide during the design process and should not be utilised during construction. Axter accepts no liability for misuse of this service.

PROJECT	AXTER - STANDARD DETAIL
DRAWING NUMBER	WR.C.EX.090

DRAWING	AXTER WARM ROOF - EXCEL/SPOT SYSTEM TYPICAL VERTICAL RAIN WATER OUTLET DETAIL - CONCRETE SUBSTRATE	
SCALE	1:5 @ A4	DATE
		2014

AXTER LTD  
West Road, Ransomes  
Europark, Ipswich,  
Suffolk, IP3 9SX.  
Tel:(01473)724056  
Fax:(01473)723263  
info@axterltd.co.uk

