


- 1 Axter specified waterproofing and insulation system build-up
- 2 HYDRODRAIN/20 drainage and filtration membrane (dependent on planting - refer Axter specification)
- 3 HYDROSOIL (80mm min. settled depth) dependent on planting specification
- 4 Axter Mixed Sedum Vegetation Blanket
NB: Consult Axter for appropriate planting specification
- 5 Indicative structural build-up in accordance with the project architect's/engineer's design

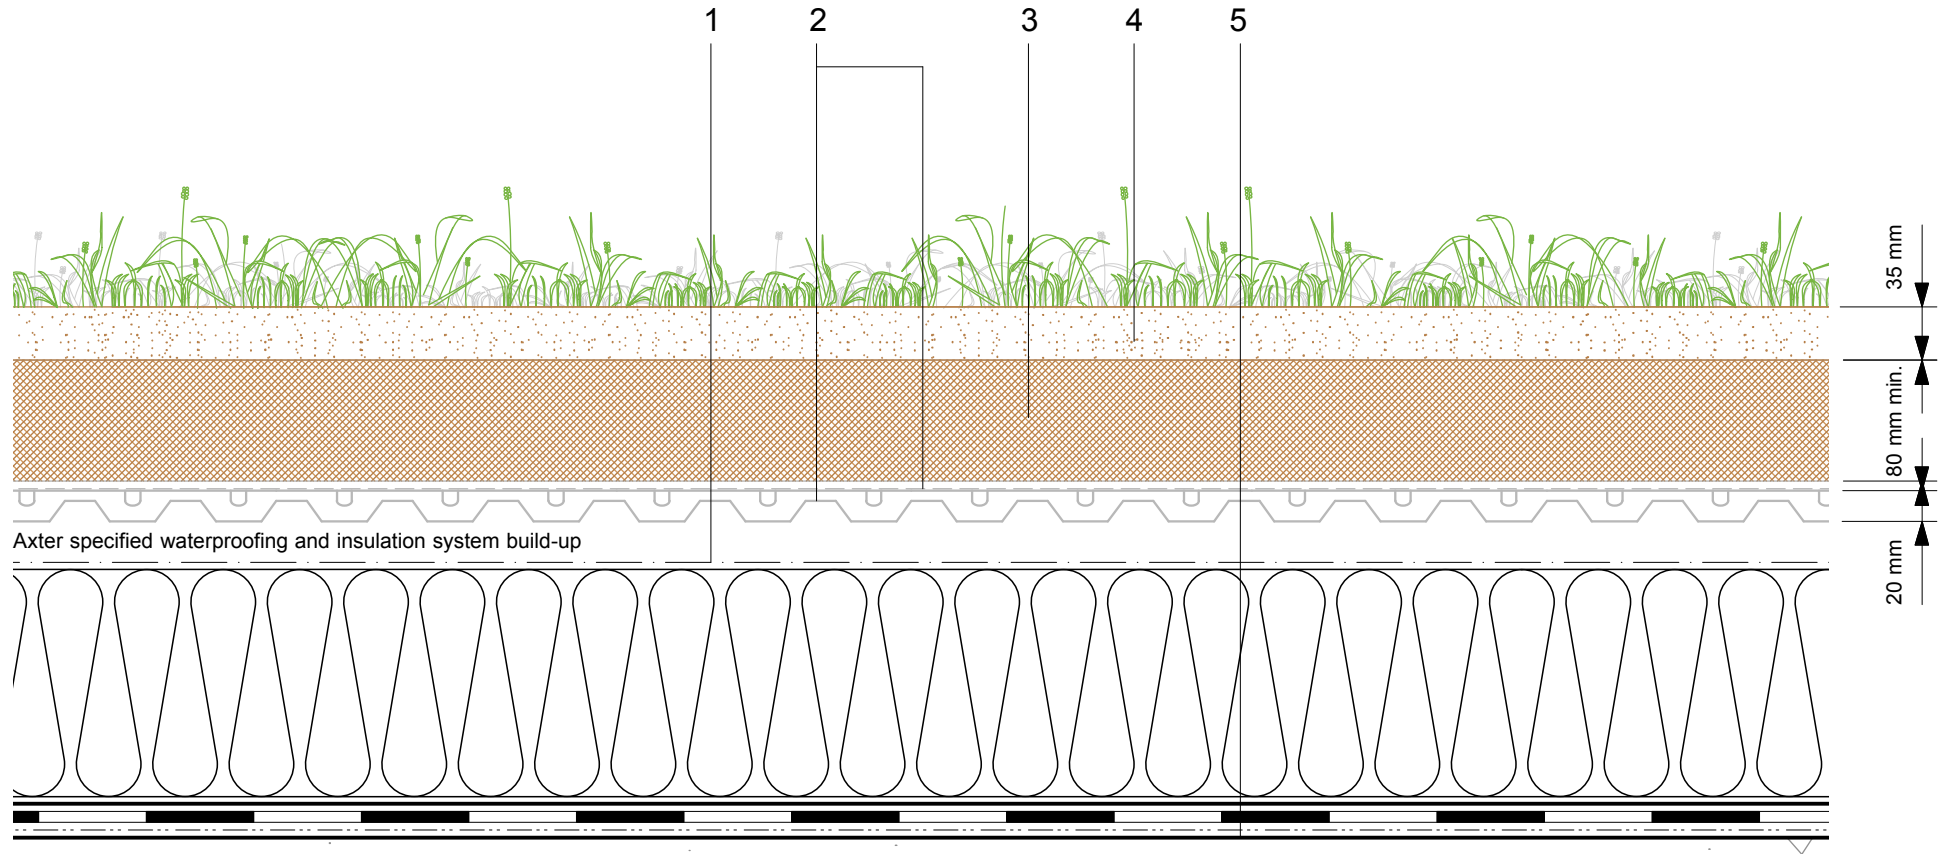

Do Not Scale. All dimensions to be checked on site by the Axtershield Installer

Axter provides detail drawings as part of our technical design service. Such drawings should only be used as a guide during the design process and should not be utilised during construction. Axter accepts no liability for misuse of this service.

PROJECT	AXTER - STANDARD DETAIL
DRAWING NUMBER	GR.Hs.30 Sedum Blanket

DRAWING	AXTER HYDROSOIL (EXTENSIVE) GREEN ROOF SYSTEM - SEDUM BLANKET		
SCALE	1:5 @ A4	DATE	2014

AXTER LTD
West Road, Ransomes
Europark, Ipswich,
Suffolk, IP3 9SX.
Tel: (01473) 724056
Fax: (01473) 723263
info@axterltd.co.uk

