


- 1 Axter specified waterproofing and insulation system build-up
- 2 HYDRODRAIN/40 drainage and filtration membrane (as shown) or BAC CANALIS reservoir and drainage board and Axter Filter Layer (dependent on planting - refer Axter specification)
- 3 Filter layer required with Bac Canalis
- 4 HYDROSOIL (100mm min. settled depth)
- 5 Axter Biodiverse Mixed Vegetation Blanket containing sedum, wildflowers and herbs
- 6 Indicative structural build-up in accordance with the project architect's/engineer's design

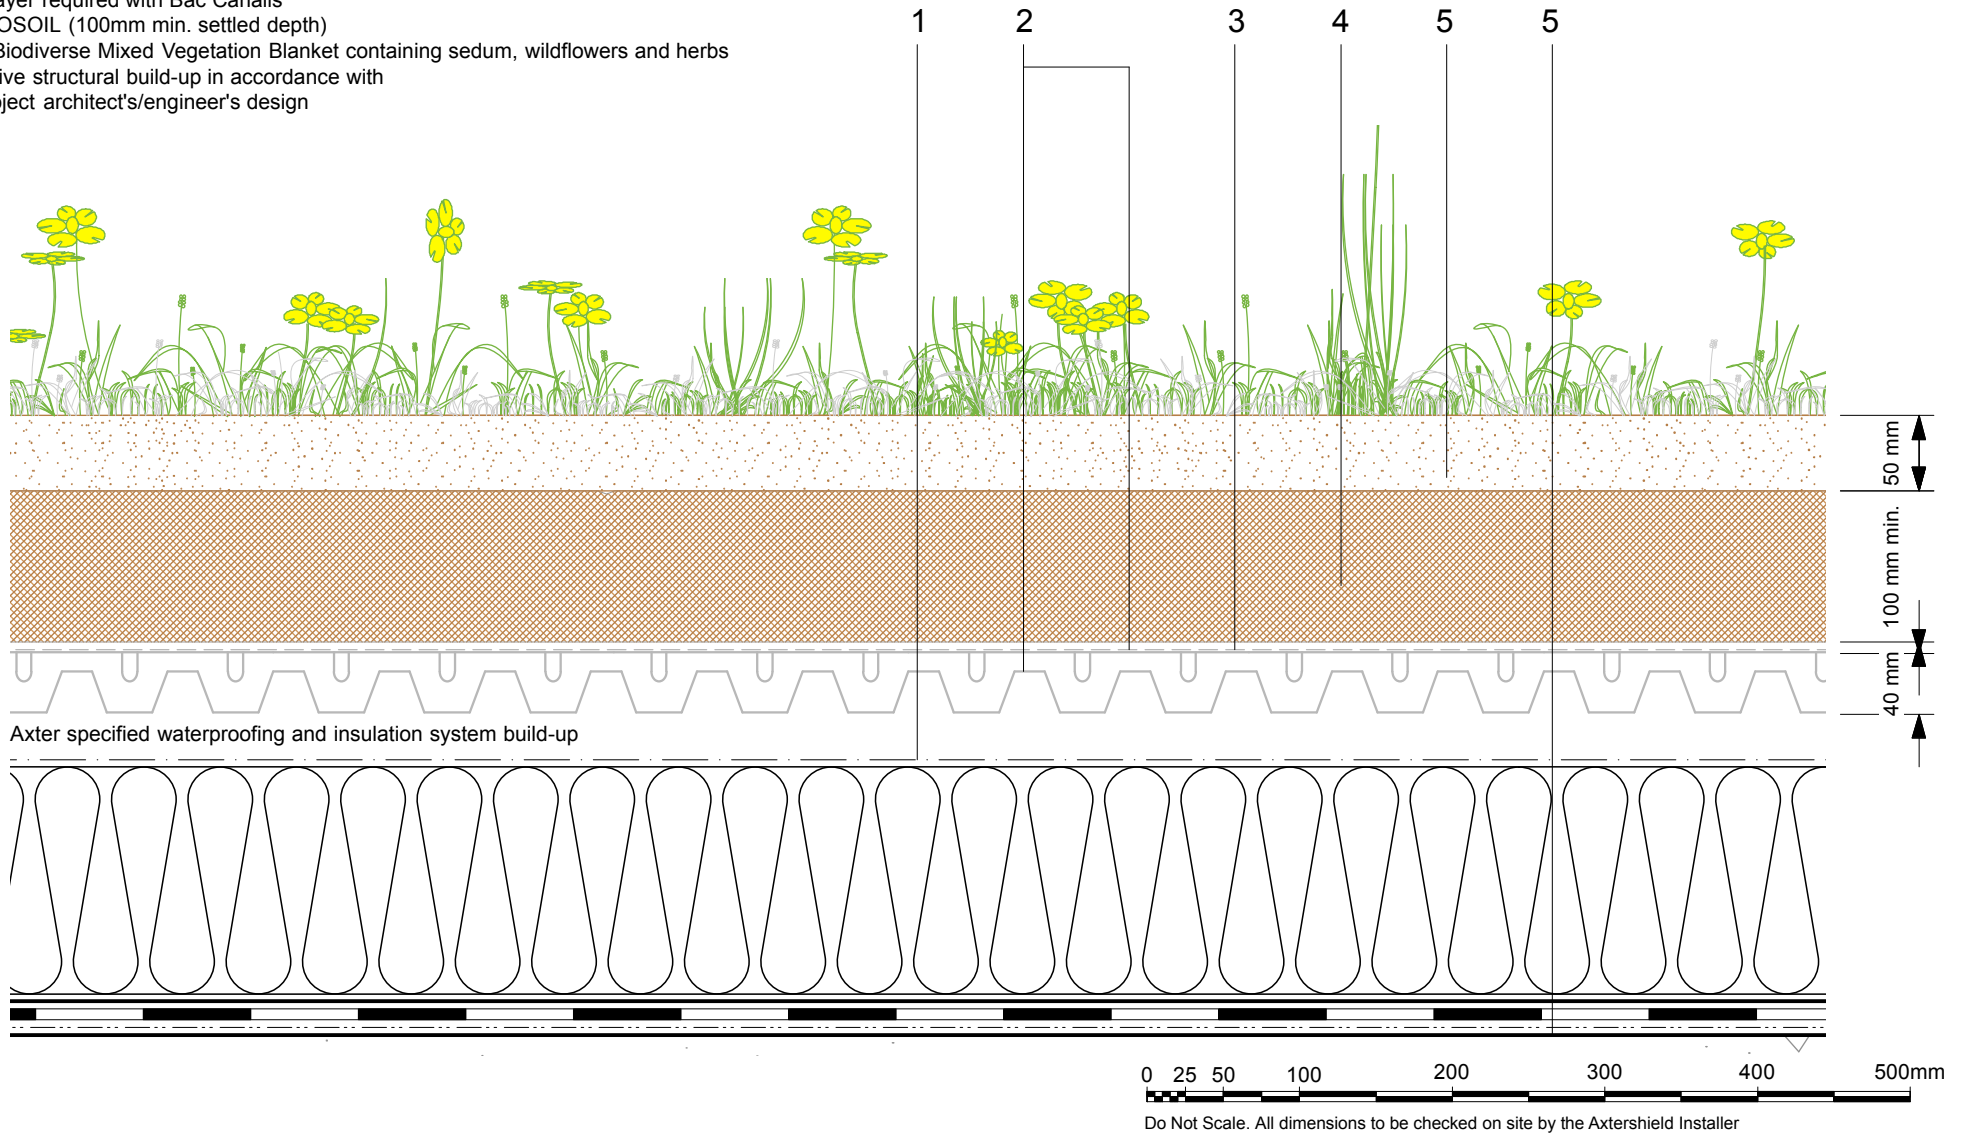

Axter provides detail drawings as part of our technical design service. Such drawings should only be used as a guide during the design process and should not be utilised during construction. Axter accepts no liability for misuse of this service.

PROJECT	AXTER - STANDARD DETAIL
DRAWING NUMBER	GR.Hs.31 Established Biodiverse Mat

DRAWING	AXTER HYDROSOIL (BODIVERSE) GREEN ROOF SYSTEM - ESTABLISHED BODIVERSE MAT	
SCALE	1:5 @ A4	DATE
		2014

AXTER LTD  
 West Road, Ransomes  
 Europark, Ipswich,  
 Suffolk, IP3 9SX.  
 Tel: (01473)724056  
 Fax: (01473)723263  
 info@axterltd.co.uk

