


- 1 Axter specified waterproofing and insulation system build-up
- 2 HYDRODRAIN/40 drainage and filtration membrane (as shown) or BAC CANALIS reservoir and drainage board and Axter Filter Layer (dependent on planting - refer Axter specification)
- 3 Filter layer required with Bac Canalis
- 4 HYDROSOIL (120mm min. settled depth) engineered substrate
- 5 Axter Wild Flower Meadow established vegetation blanket
- 6 Indicative structural build-up in accordance with the project architect's/engineer's design

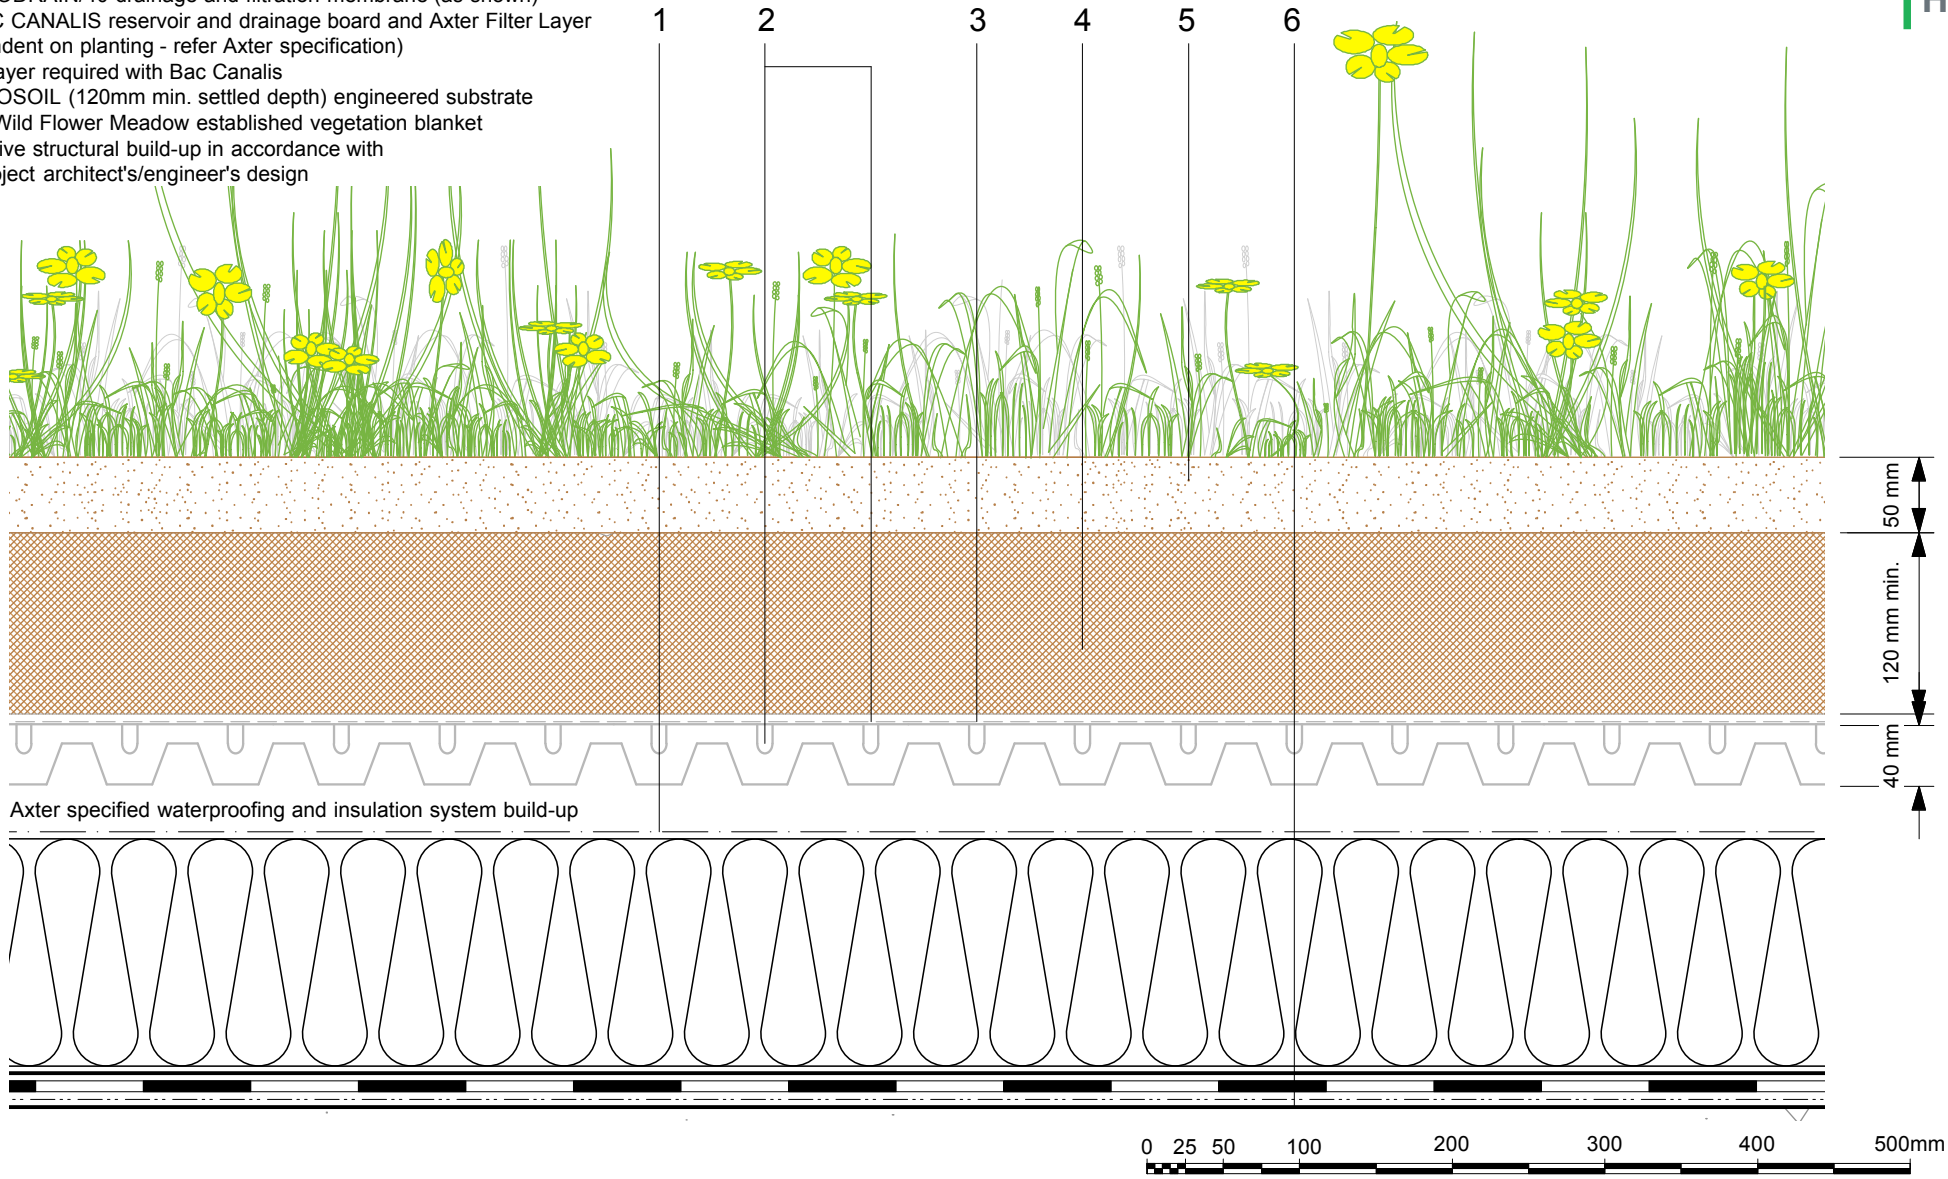

Do Not Scale. All dimensions to be checked on site by the Axtershield Installer

Axter provides detail drawings as part of our technical design service. Such drawings should only be used as a guide during the design process and should not be utilised during construction. Axter accepts no liability for misuse of this service.

PROJECT	AXTER - STANDARD DETAIL
DRAWING NUMBER	GR.Hs.32 Wild Flower Meadow

DRAWING	AXTER HYDROSOIL (SEMI INTENSIVE) GREEN ROOF SYSTEM - WILD FLOWER MEADOW		
SCALE	1:5 @ A4	DATE	2014

AXTER LTD
West Road, Ransomes
Europark, Ipswich,
Suffolk, IP3 9SX.
Tel: (01473)724056
Fax: (01473)723263
info@axterltd.co.uk

