


- 1 Axter specified waterproofing and insulation system build-up
- 2 Axter Drain and Axter Filter layer
- 3 HYDROSOIL Planting in accordance with planting stock specification
- 4 Grass Felt established vegetation blanket (as shown) or large shrubs to landscape architect's planting specification
- 5 Indicative structural build-up in accordance with the project architect's/engineer's design

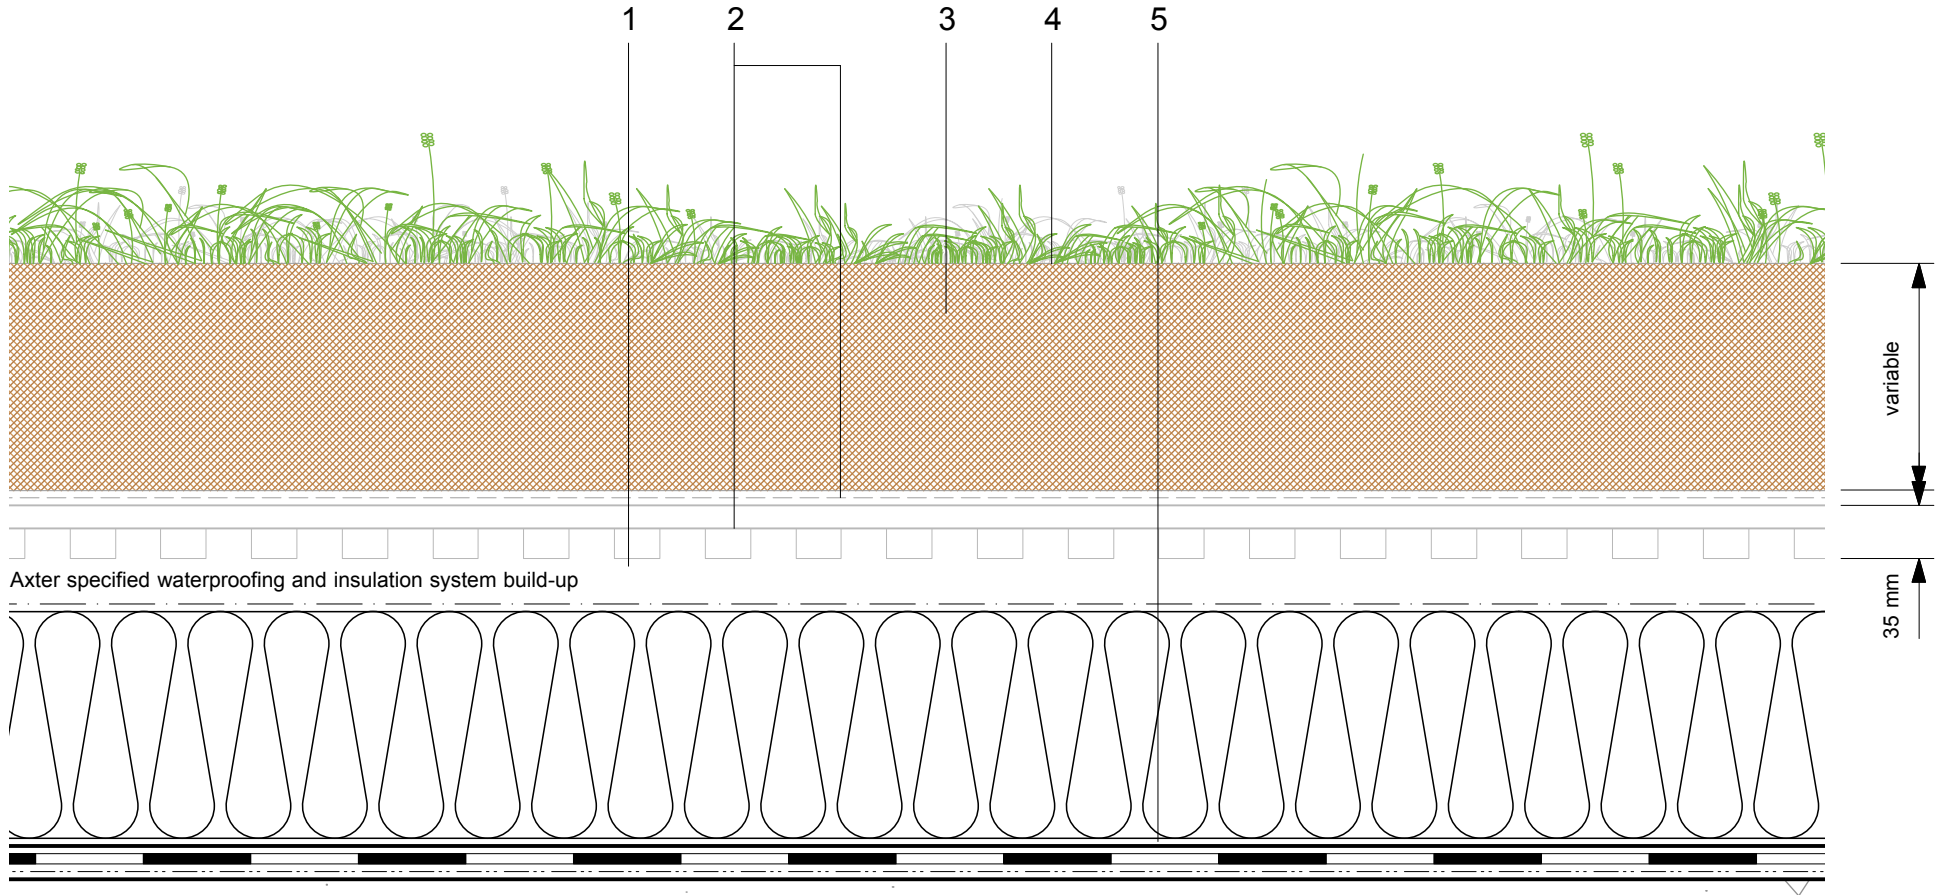

Do Not Scale. All dimensions to be checked on site by the Axtershield Installer

Axter provides detail drawings as part of our technical design service. Such drawings should only be used as a guide during the design process and should not be utilised during construction. Axter accepts no liability for misuse of this service.

PROJECT	AXTER - STANDARD DETAIL
DRAWING NUMBER	GR.Hs.33 Varied Planting

DRAWING	AXTER HYDROSOIL (INTENSIVE) GREEN ROOF SYSTEM - VARIED PLANTING		
SCALE	1:5 @ A4	DATE	2014

AXTER LTD
West Road, Ransomes
Europark, Ipswich,
Suffolk, IP3 9SX.
Tel: (01473) 724056
Fax: (01473) 723263
info@axterltd.co.uk

