


- 1 Axter specified waterproofing and insulation system build-up
- 2 HYDRODRAIN/20 drainage and filtration membrane (dependent on planting - refer Axter specification)
- 3 HYDROSOIL (100mm min. settled depth - variable)
- 4 Axter Hydroseed engineered Seed Mix (In accordance with the project specification biodiversity requirements and/or ecology report)
- 5 Additional habitat creation in the form of log and rock piles
- 6 Indicative structural build-up in accordance with the project architect's/engineer's design

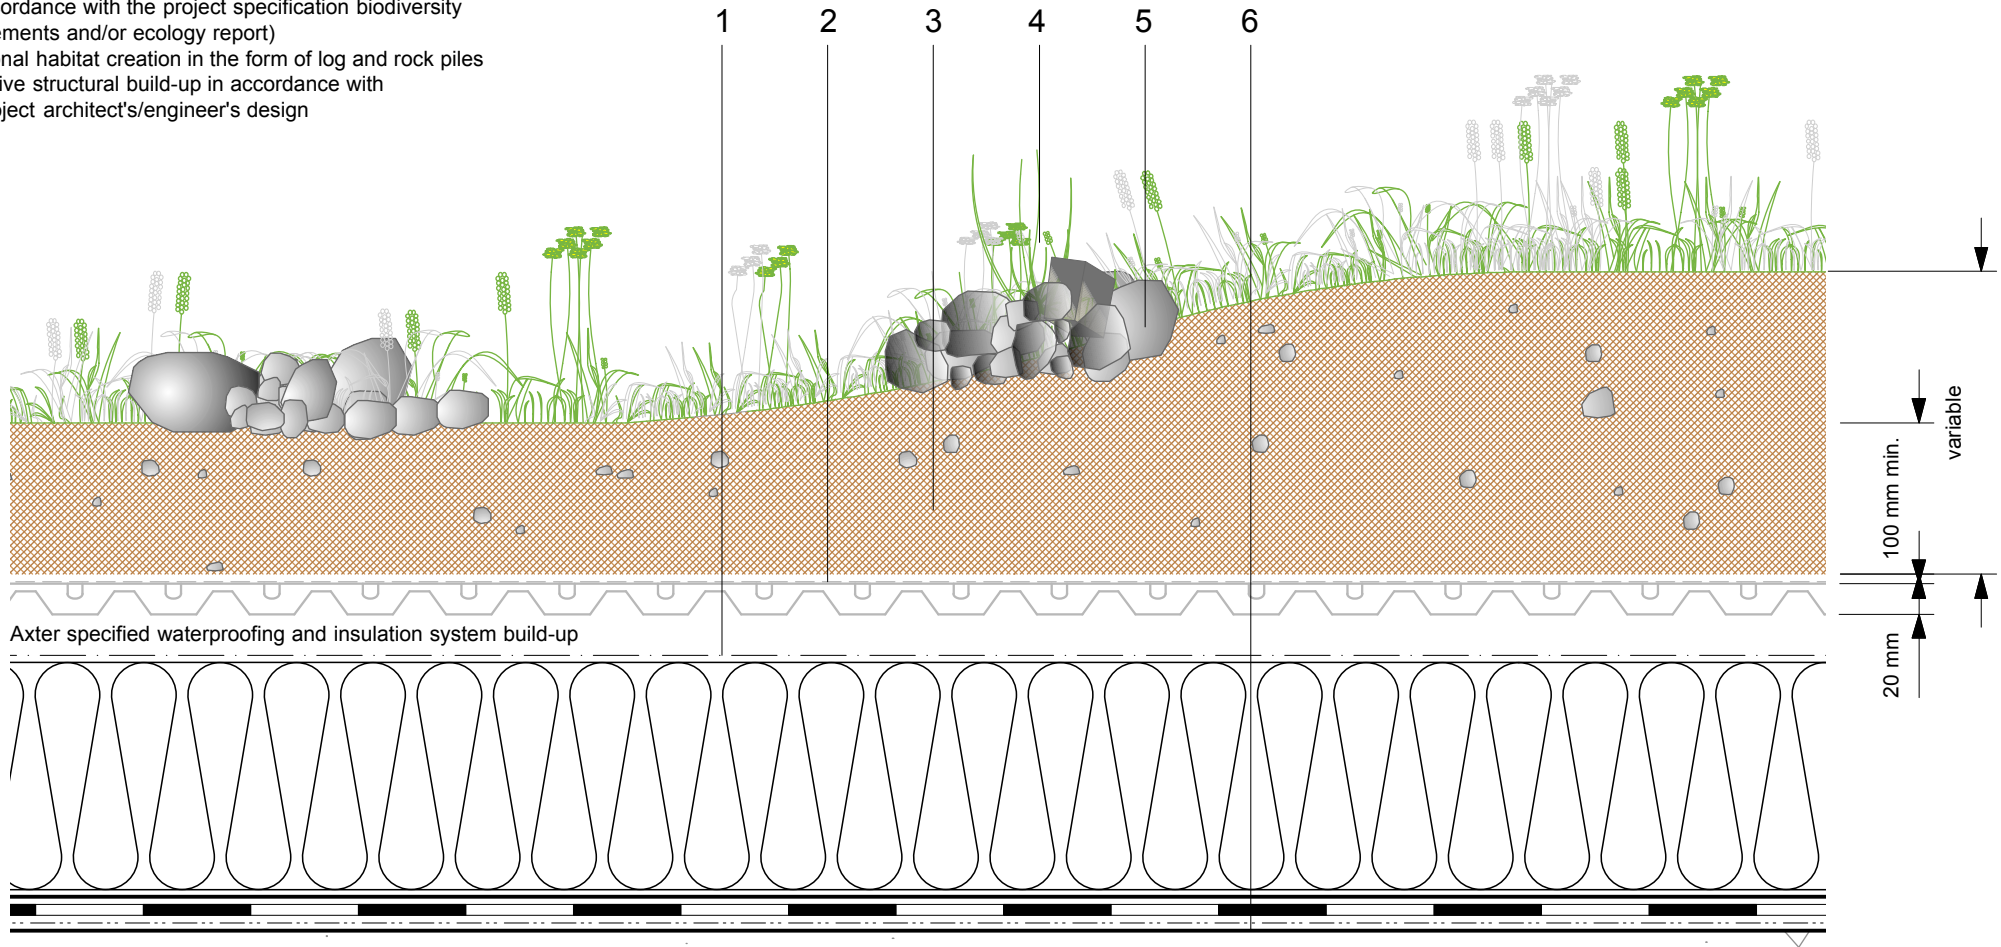

Do Not Scale. All dimensions to be checked on site by the Axtershield Installer

Axter provides detail drawings as part of our technical design service. Such drawings should only be used as a guide during the design process and should not be utilised during construction. Axter accepts no liability for misuse of this service.

PROJECT	AXTER - STANDARD DETAIL
DRAWING NUMBER	GR.Hse.50

DRAWING	AXTER HYDROSEED (BIODIVERSE) GREEN ROOF SYSTEM	
SCALE	1:5 @ A4	DATE
		2014

AXTER LTD
 West Road, Ransomes
 Europark, Ipswich,
 Suffolk, IP3 9SX.
 Tel:(01473)724056
 Fax:(01473)723263
 info@axterltd.co.uk

