


- 1 Excel HRS capping sheet
- 2 Hyranger SPOT under-layer
- 3 Hytherm ADH tapered/flat board  
Insulation (thickness to achieve design  
U-value and/or design fall)
- 4 Metal retaining angle
- 5 Excel HRS Detail Membrane
- 6 Vernis Antac ST primer
- 7 VAP AL SK Vapour Control Layer
- 8 Timber hard edge
- 9 Axtrim Perimeter Trim  
(to suit design requirements)
- 10 Axter SF 110 parapet outlet - leaf guard to suit  
with extension pipe as required to suit parapet  
width - dimensions to be taken on site  
(90° downturn to hopper)
- 11 Hopper (by specialist subcontractor)
- 12 Plywood substrate (by specialist subcontractor)

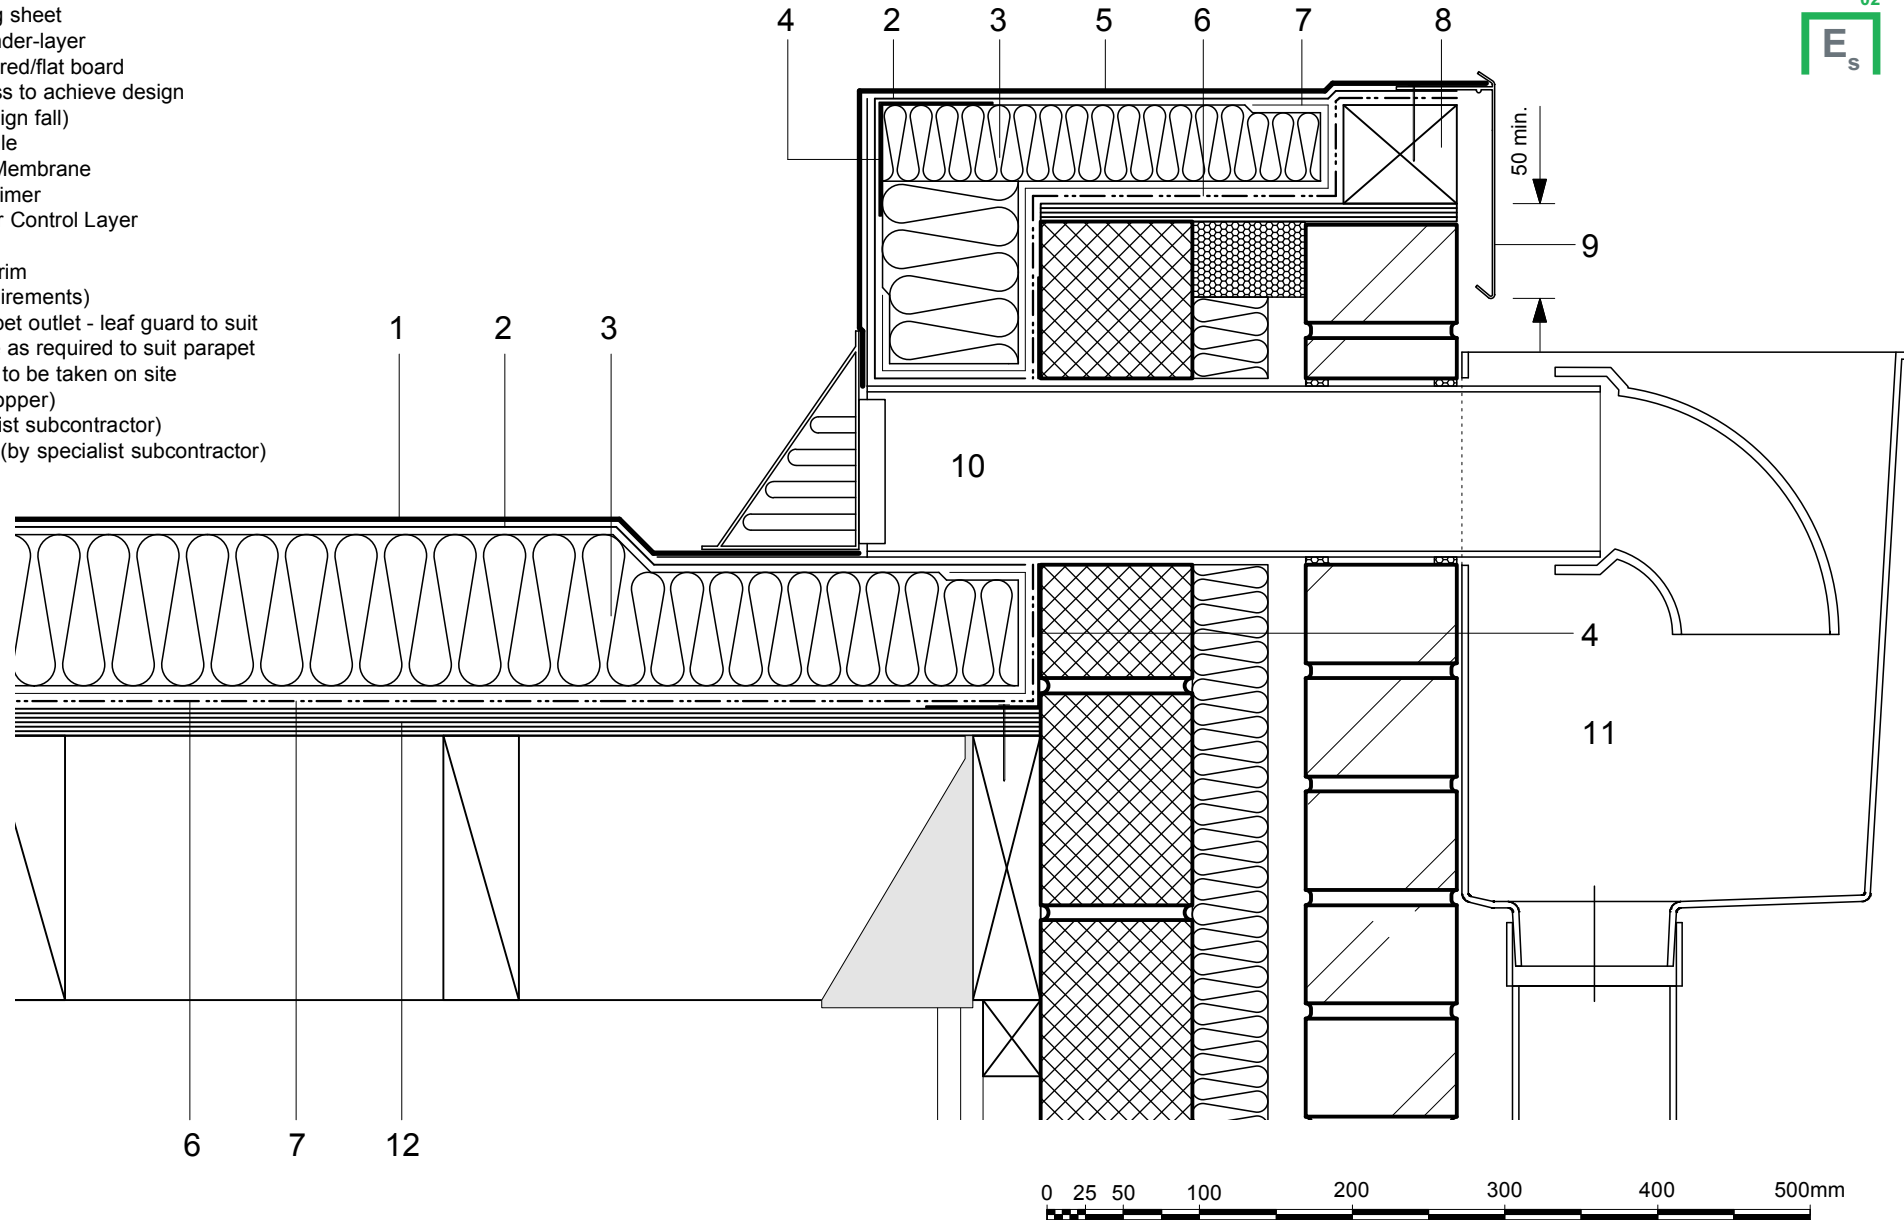

Do Not Scale. All dimensions to be checked on site by the Axtershield Installer

Axter provides detail drawings as part of our technical design service. Such drawings should only be used as a guide during the design process and should not be utilised during construction. Axter accepts no liability for misuse of this service.

PROJECT	AXTER - STANDARD DETAIL
DRAWING NUMBER	WR.P.EX.080

DRAWING	AXTER WARM ROOF - EXCEL/SPOT SYSTEM TYPICAL PARAPET RAIN WATER OUTLET DETAIL - PLYWOOD SUBSTRATE	
SCALE	1:5 @ A4	DATE
		2014

AXTER LTD  
West Road, Ransomes  
Europark, Ipswich,  
Suffolk, IP3 9SX.  
Tel: (01473)724056  
Fax: (01473)723263  
info@axterltd.co.uk

