


- 1 Batten and tiles/slates
(by specialist subcontractor)
- 2 Sarking felt
(by specialist subcontractor)
- 3 Plywood board
(by specialist subcontractor)
- 4 35py Angle Strip
- 5 Excel HRS Detail Membrane
- 6 Hyranger SPOT under-layer
- 7 Excel HRS capping sheet
- 8 Hytherm ADH tapered/flat board
Insulation (thickness to achieve design
U-value and/or design fall)
- 9 Vernis Antac ST primer
- 10 VAP AL SK Vapour Control Layer
- 11 Plywood substrate
(by specialist subcontractor)

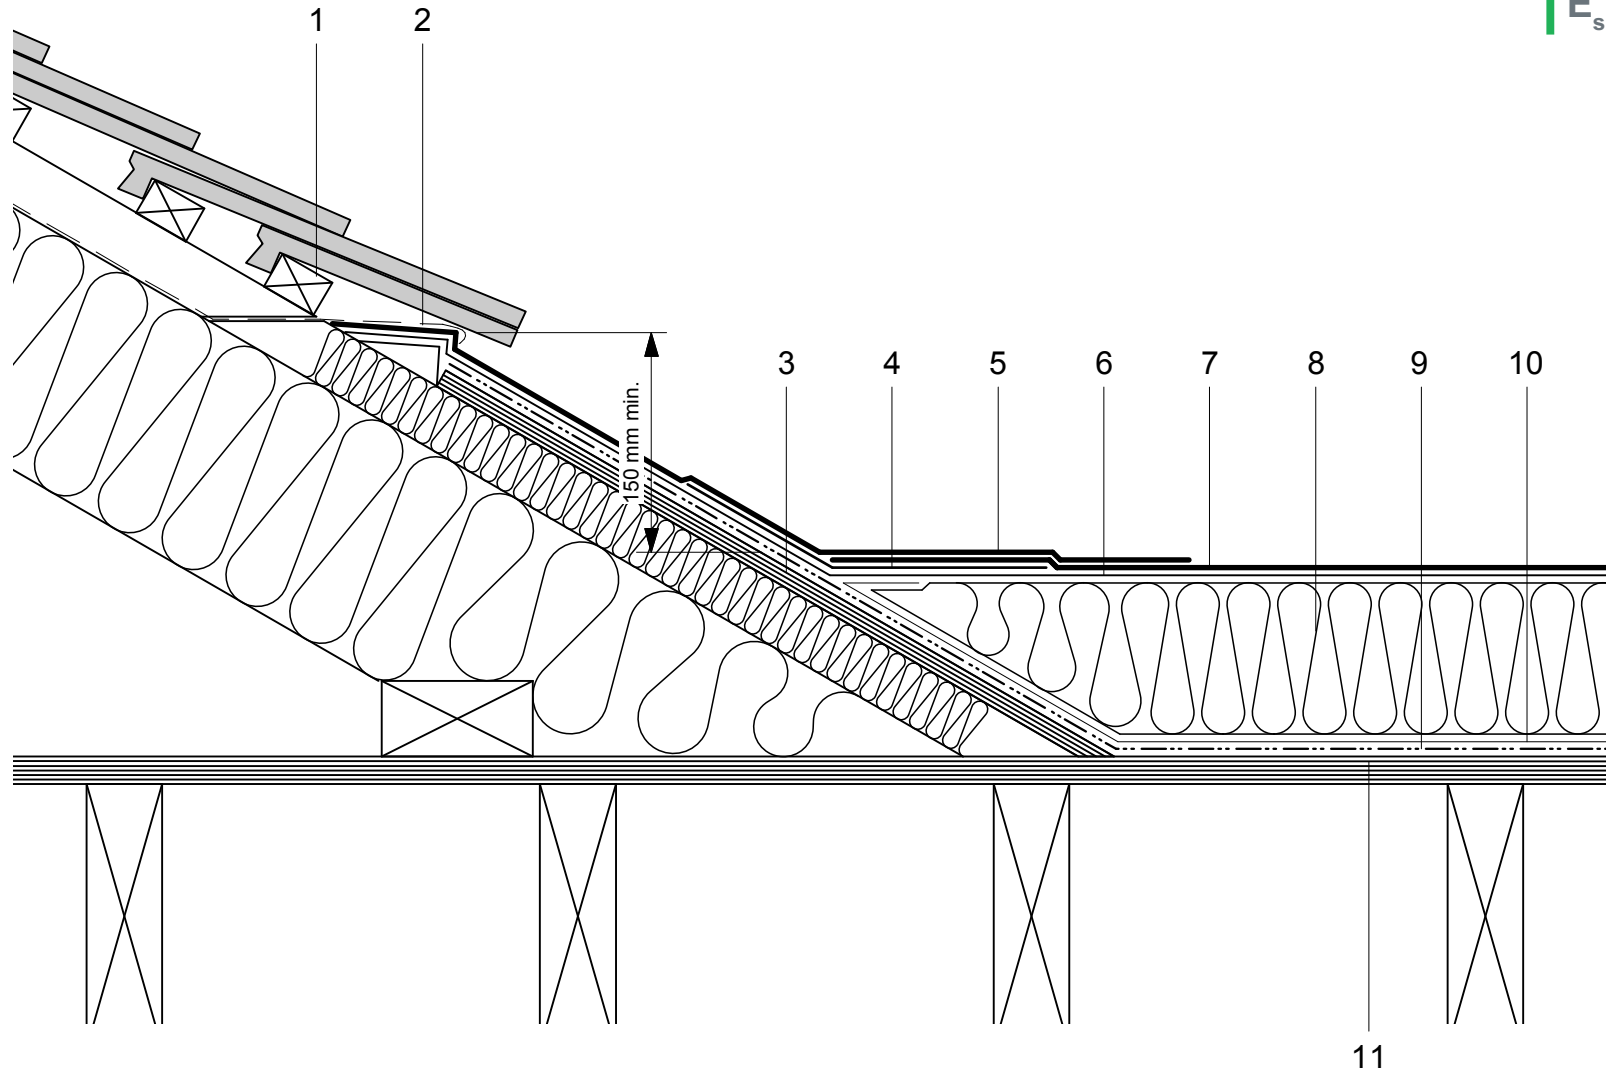

Do Not Scale. All dimensions to be checked on site by the Axtershield Installer

Axter provides detail drawings as part of our technical design service. Such drawings should only be used as a guide during the design process and should not be utilised during construction. Axter accepts no liability for misuse of this service.

PROJECT	AXTER - STANDARD DETAIL
DRAWING NUMBER	WR.P.EX.130

DRAWING	AXTER WARM ROOF - EXCEL/SPOT SYSTEM PITCHED TO FLAT ROOF ABUTMENT DETAIL - PLYWOOD SUBSTRATE	
SCALE	1:5 @ A4	DATE
		2014

AXTER LTD
West Road, Ransomes
Europark, Ipswich,
Suffolk, IP3 9SX.
Tel:(01473)724056
Fax:(01473)723263
info@axterltd.co.uk

