


- 1 Paving slabs
- 2 Axter adjustable paving supports
- 3 Axter filter layer
- 4 Paving slabs (laid to required drainage fall)
- 5 Sand & cement paving bed by landscape contractor
- 6 Axter Bac Canalis reservoir/drainage board
- 7 Wilotekt-Plus Structural waterproofing system
- 8 Axter Wilotekt primer
- 9 Axter detail membrane
- 10 Perforated retaining angle to suit the building requirements

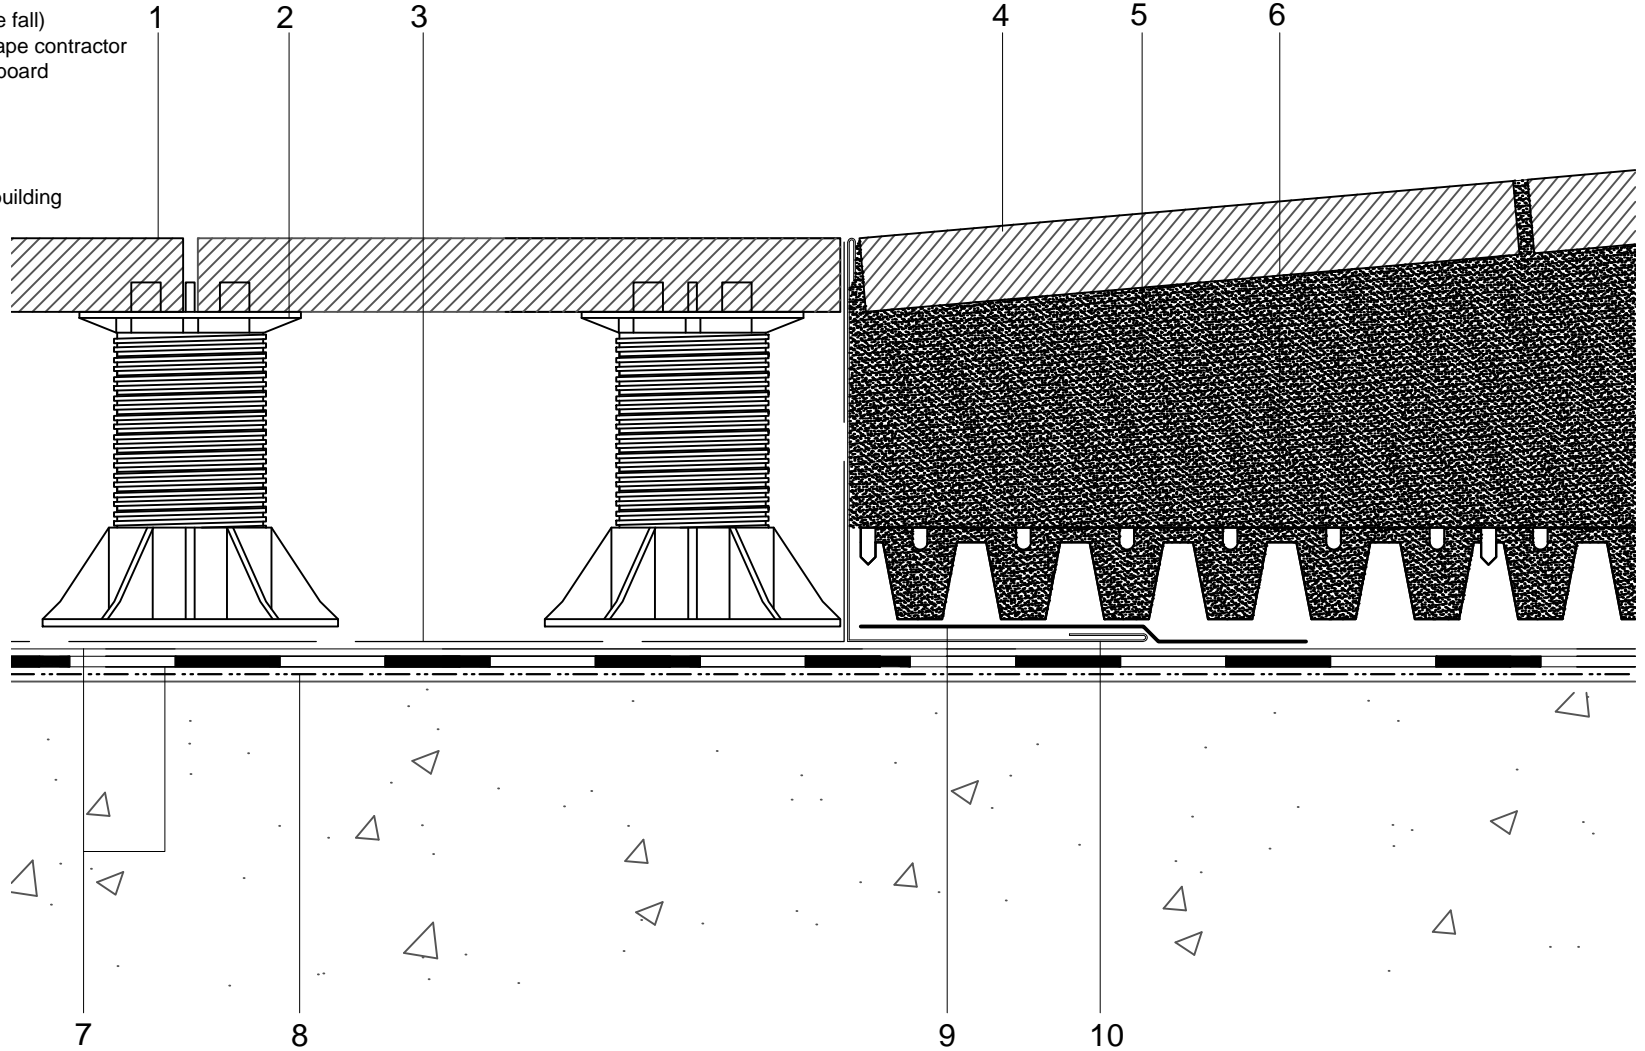

Do Not Scale. All dimensions to be checked on site by the Axtershield Installer

Axter provide detail drawings as part of our technical design service. Such drawings should only be used as a guide during the design process and should not be utilised during construction. Axter accepts no liability for misuse of this service.

PROJECT	STANDARD DETAIL
CLIENT	STANDARD DETAIL

DRAWING	WILOTEKT PLUS PODIUM DECK FINISHES JUNCTION DETAIL (HARD BED PAVING WITH PAVING ON SUPPORTS)		
DWG.NO	SCALE	DATE	
W.PD.E.0411	1:5 @ A4	04.11	

AXTER LTD  
 West Road, Ransomes  
 Europark, Ipswich,  
 Suffolk, IP3 9SX.  
 Tel:(01473)724056  
 Fax:(01473)723263  
 info@axterltd.co.uk

