


- 1 Paving slabs
- 2 Axter adjustable paving supports
- 3 Axter filter layer
- 4 Rainwater outlet inspection grill at paving level
- 5 Wilotekt-Plus Structural waterproofing system
- 6 Axter Wilotekt primer
- 7 Rainwater outlet to suit requirements
- 8 Axter Wilotekt membrane

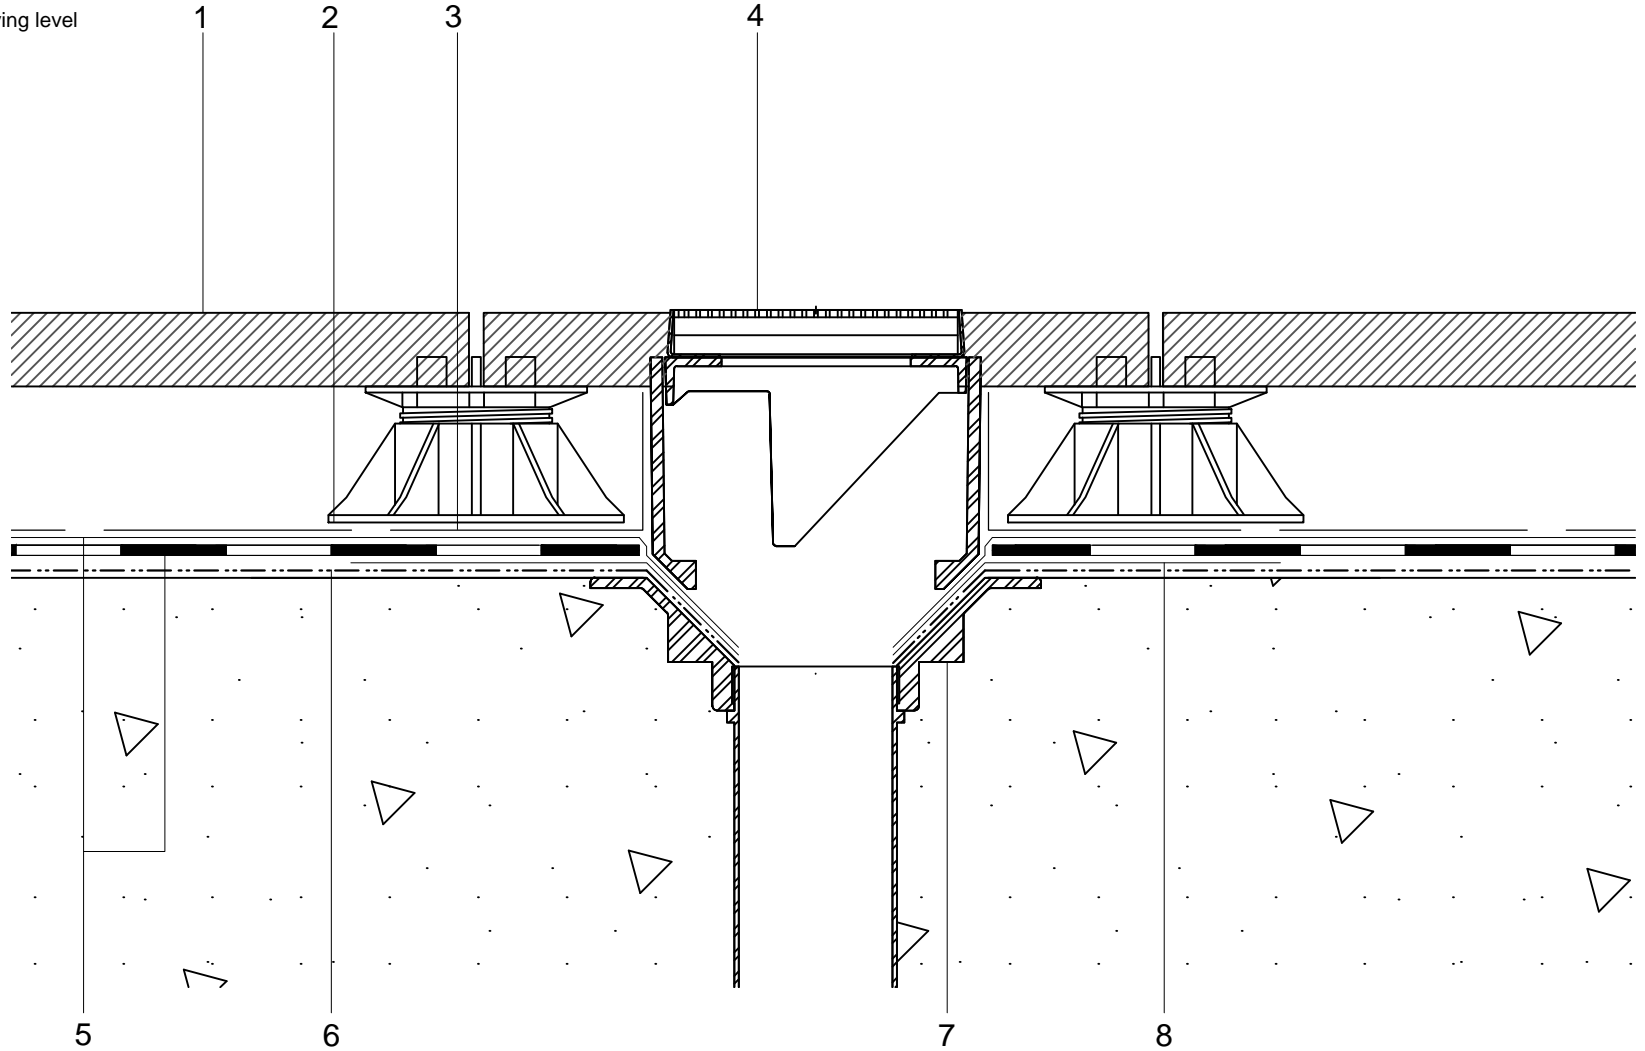

Do Not Scale. All dimensions to be checked on site by the Axtershield Installer

Axter provide detail drawings as part of our technical design service. Such drawings should only be used as a guide during the design process and should not be utilised during construction. Axter accepts no liability for misuse of this service.

PROJECT	STANDARD DETAIL
CLIENT	STANDARD DETAIL

DRAWING	WILOTEKT PLUS PODIUM DECK RAINWATER OUTLET DETAIL		
DWG.NO	SCALE	DATE	
W.PD.F.0411	1:5 @ A4	04.11	

AXTER LTD
 West Road, Ransomes
 Europark, Ipswich,
 Suffolk, IP3 9SX.
 Tel:(01473)724056
 Fax:(01473)723263
 info@axterltd.co.uk

