


- 1 Paving slabs
- 2 Axter adjustable paving supports
- 3 Axter filter layer
- 4 Axter Bac Canalis reservoir/drainage board
- 5 Planter construction by specialist contractor
- 6 Planting by landscape contractor
- 7 Planting substrate by landscape contractor
- 8 Wilotekt-Plus Structural waterproofing system
- 9 Axter Wilotekt primer
- 10 Axter Bac Canalis infilled with planter construction
- 7 Axter filter layer

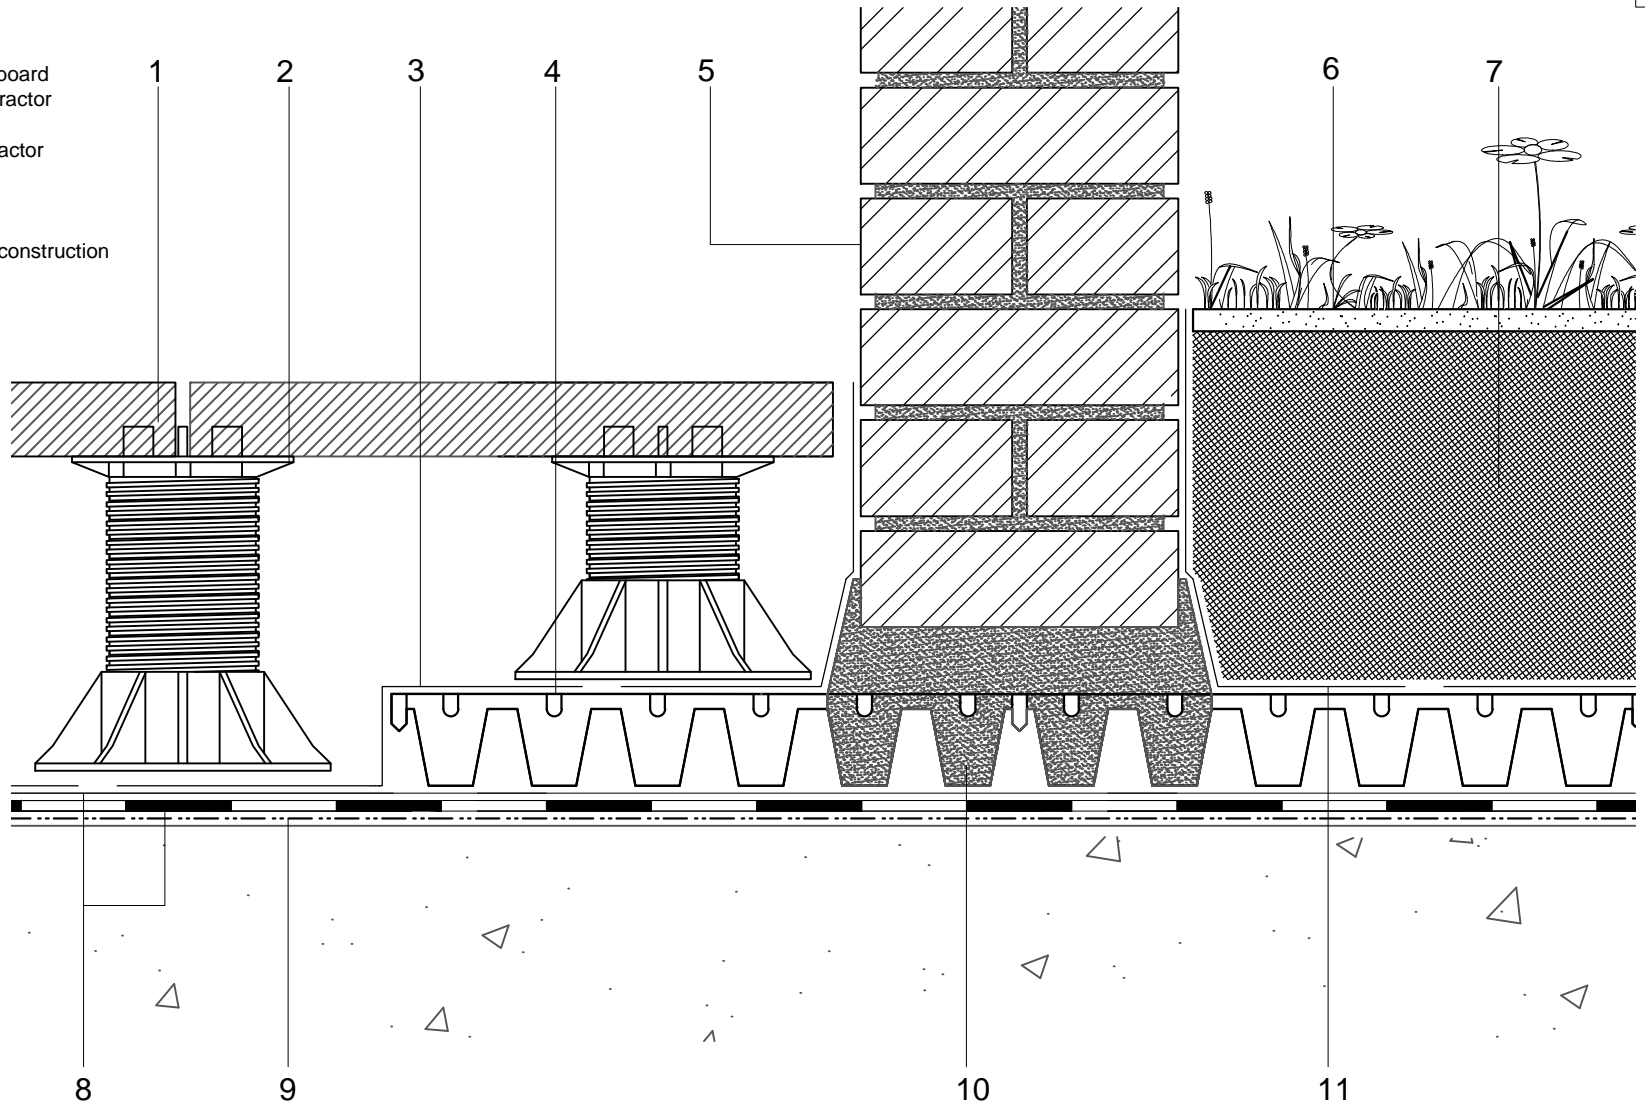

Do Not Scale. All dimensions to be checked on site by the Axtershield Installer

Axter provide detail drawings as part of our technical design service. Such drawings should only be used as a guide during the design process and should not be utilised during construction. Axter accepts no liability for misuse of this service.

PROJECT	STANDARD DETAIL
CLIENT	STANDARD DETAIL

DRAWING			WILOTEKT PLUS PODIUM DECK PLANTER DETAIL		
DWG.NO	SCALE	DATE	DWG.NO	SCALE	DATE
W.PD.G.0411	1:5 @ A4	04.11			

AXTER LTD
 West Road, Ransomes
 Europark, Ipswich,
 Suffolk, IP3 9SX.
 Tel:(01473)724056
 Fax:(01473)723263
 info@axterltd.co.uk

