


- 1 Paving slabs
- 2 Axter adjustable paving supports
- 3 Axter filter layer
- 4 Kerb by road contractor
- 5 4cm Macadam by road contractor
- 6 Wilotekt-Plus Structural waterproofing system
- 7 Axter Wilotekt primer

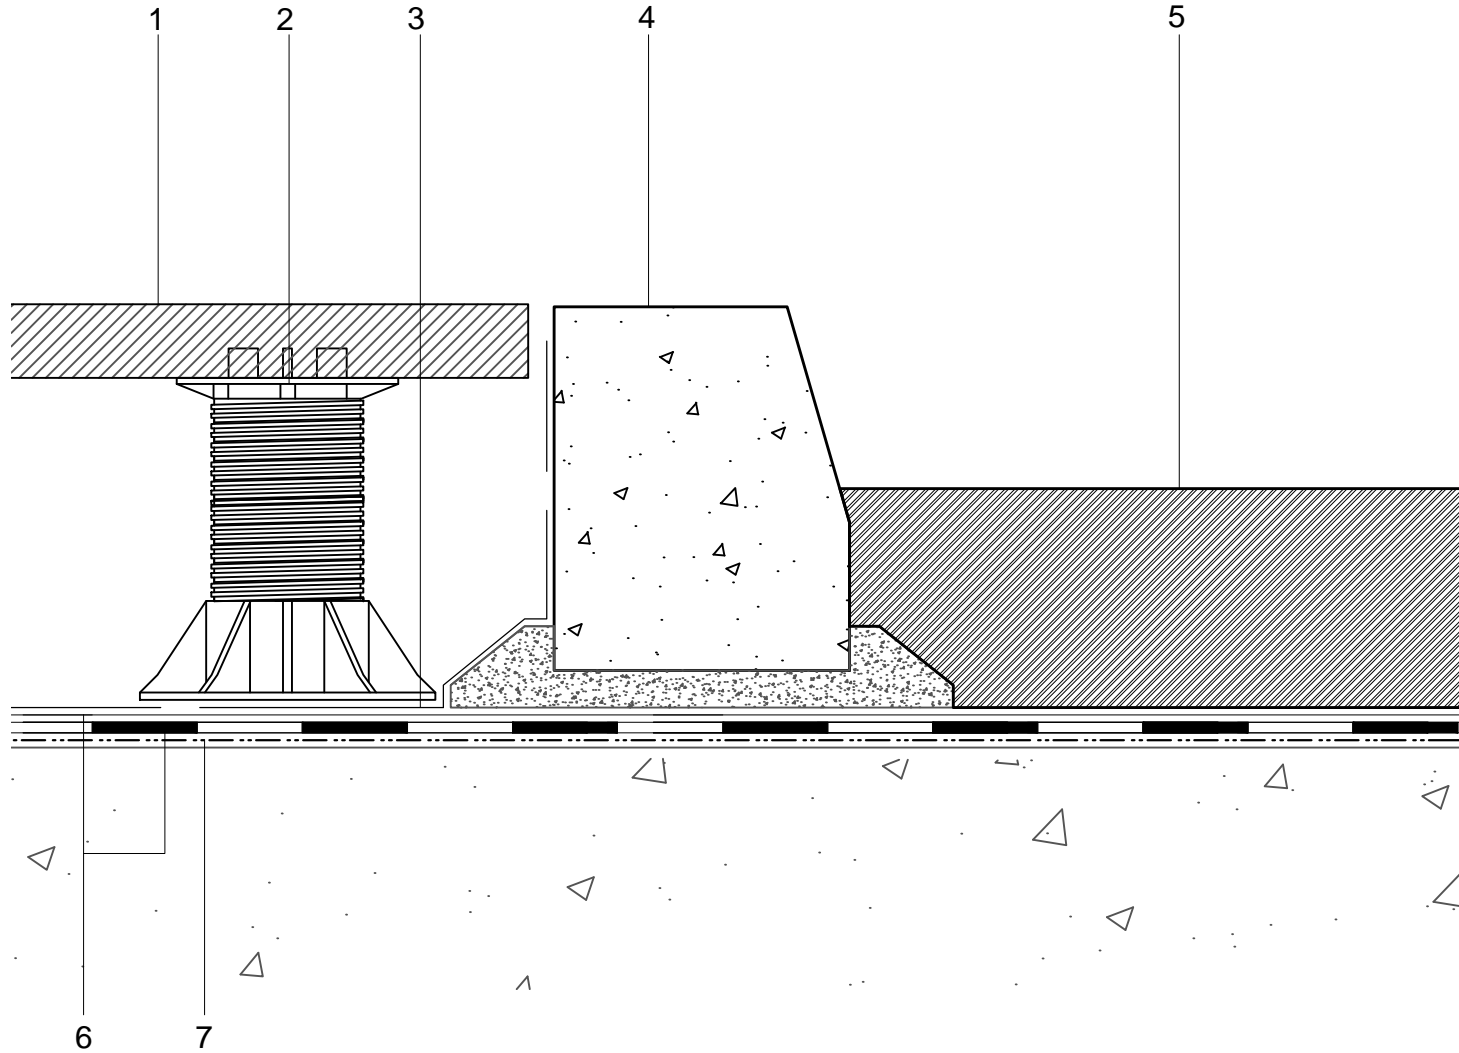

Do Not Scale. All dimensions to be checked on site by the Axtershield Installer

Axter provide detail drawings as part of our technical design service. Such drawings should only be used as a guide during the design process and should not be utilised during construction. Axter accepts no liability for misuse of this service.

PROJECT	STANDARD DETAIL	DRAWING			AXTER LTD West Road, Ransomes Europark, Ipswich, Suffolk, IP3 9SX. Tel:(01473)724056 Fax:(01473)723263 info@axterltd.co.uk	
CLIENT	STANDARD DETAIL	DWG.NO	SCALE	DATE		
		W.PD.H.0411	1:5 @ A4	04.11		