


- |   |   |   |                                                    |
|---|---|---|----------------------------------------------------|
| 1 | ECOFLEX FM single ply membrane mechanically fixed with Ecoflex membrane washers and (MTP) fixings                                                             | 3 | Latchways Constant Force Post - secured to deck.   |
| 2 | Hytherm tapered/flat board Insulation mechanically fixed with Ecoflex insulation washers and fixings (thickness to achieve design U-value and/or design fall) | 4 | ECO/R cover strip                                  |
|   |   | 5 | Heat welded seam - 40mm                            |
|   |   | 6 | Vernis Antac ST primer                             |
|   |   | 7 | Axter Vapour Control Layer                         |
|   |   | 8 | Metal deck substrate (by specialist subcontractor) |

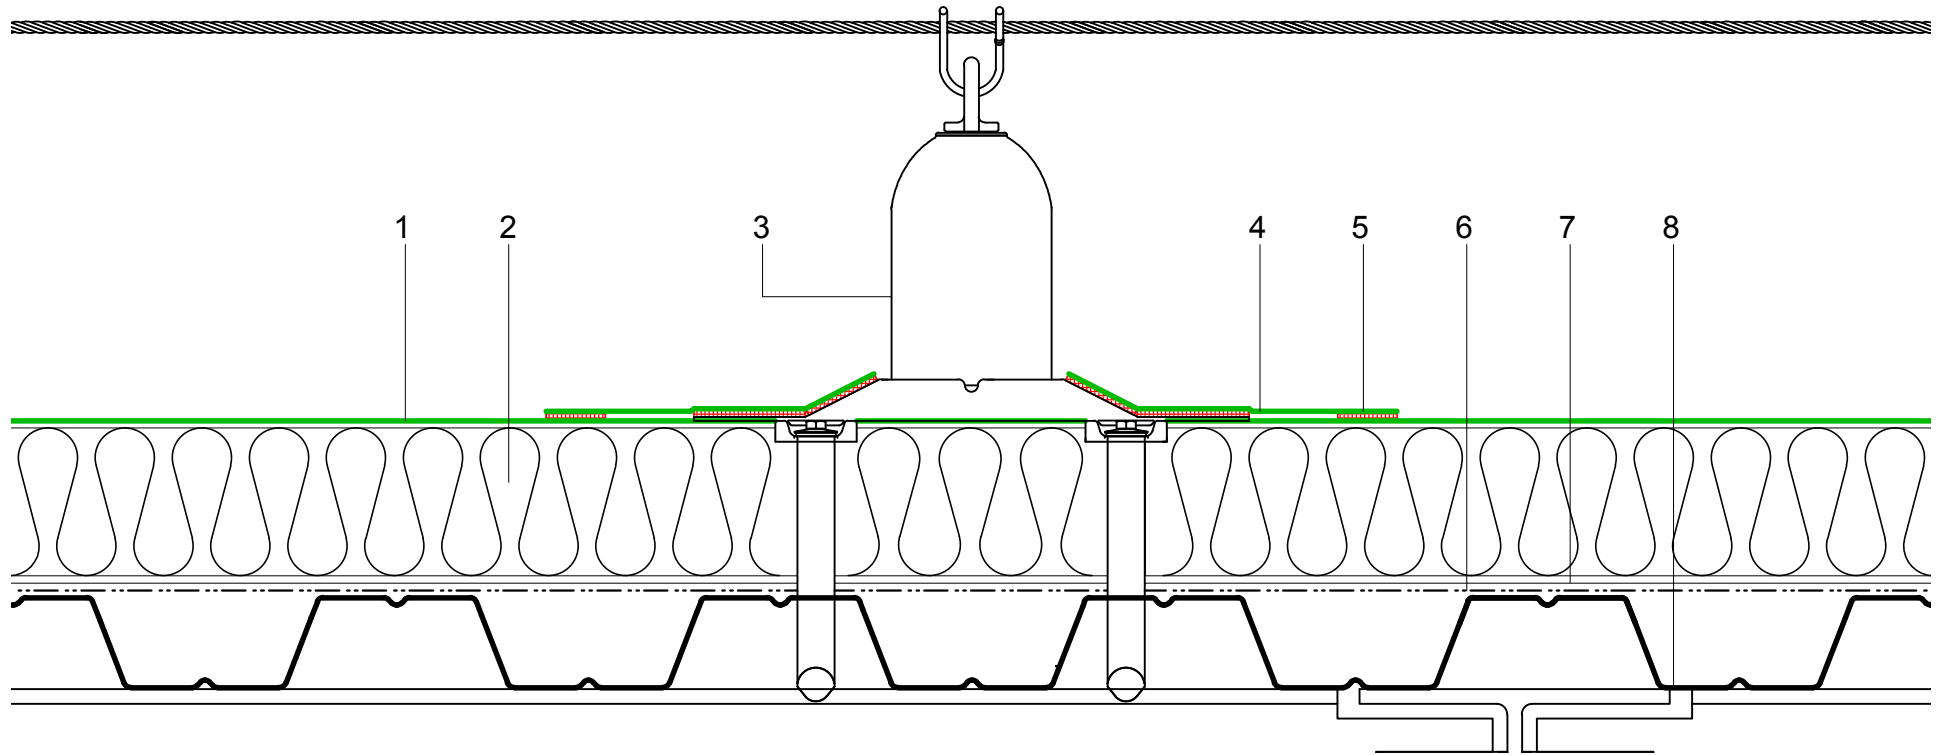

Do Not Scale. All dimensions to be checked on site by the Axtershield Installer

Axter provide detail drawings as part of our technical design service. Such drawings should only be used as a guide during the design process and should not be utilised during construction. Axter accepts no liability for misuse of this service.

PROJECT	AXTER - STANDARD DETAIL		DRAWING			
			AXTER WARM ROOF - ECOFLEX FM SYSTEM TYPICAL CONSTANT FORCE POST DETAIL - METAL DECK			
CLIENT	N/A	DWG.No	SCALE	DATE	REV	
		WR.M.EF.fm.170	1:5 @ A4	10.16	N/A	



www.axter.co.uk  
info@axterltd.co.uk  
01473 724 056

Axter Ltd.  
West Road, Ransomes Europark,  
Ipswich, Suffolk, IP3 9SX